



河道平面图 (1/3)

0 10 20 30 40m

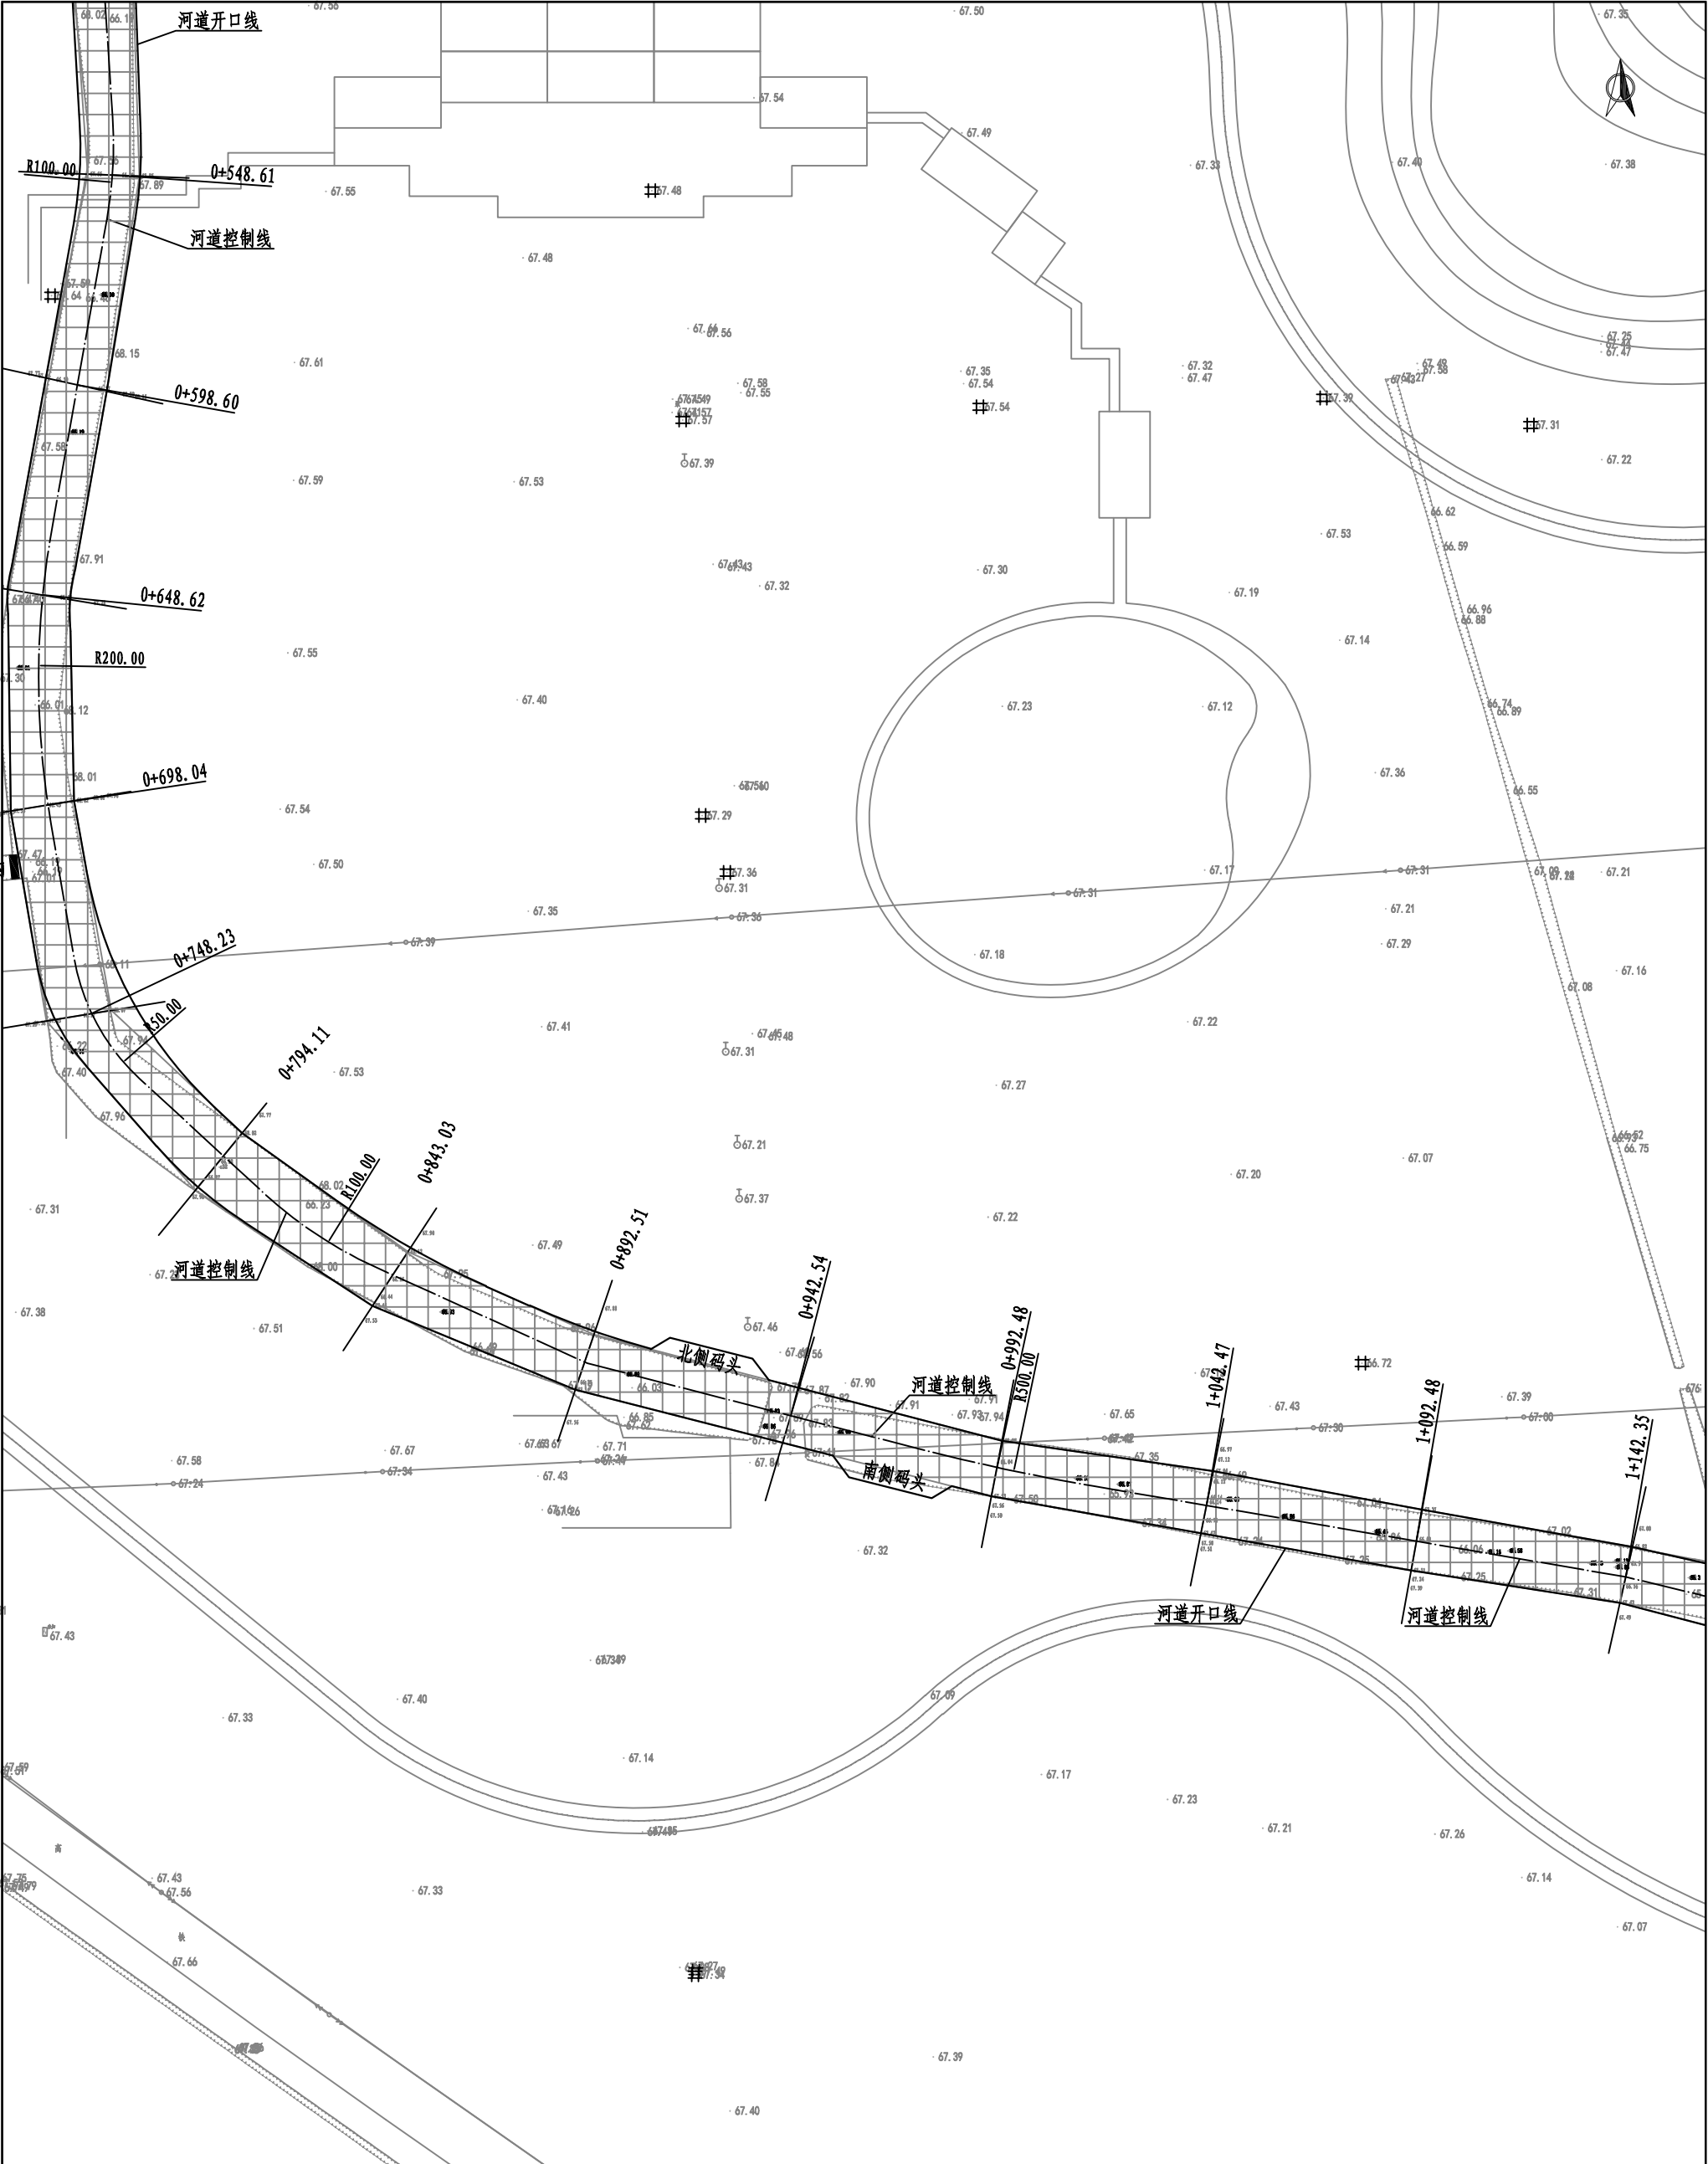

河道平面图 (2/3)

0 10 20 30 40m

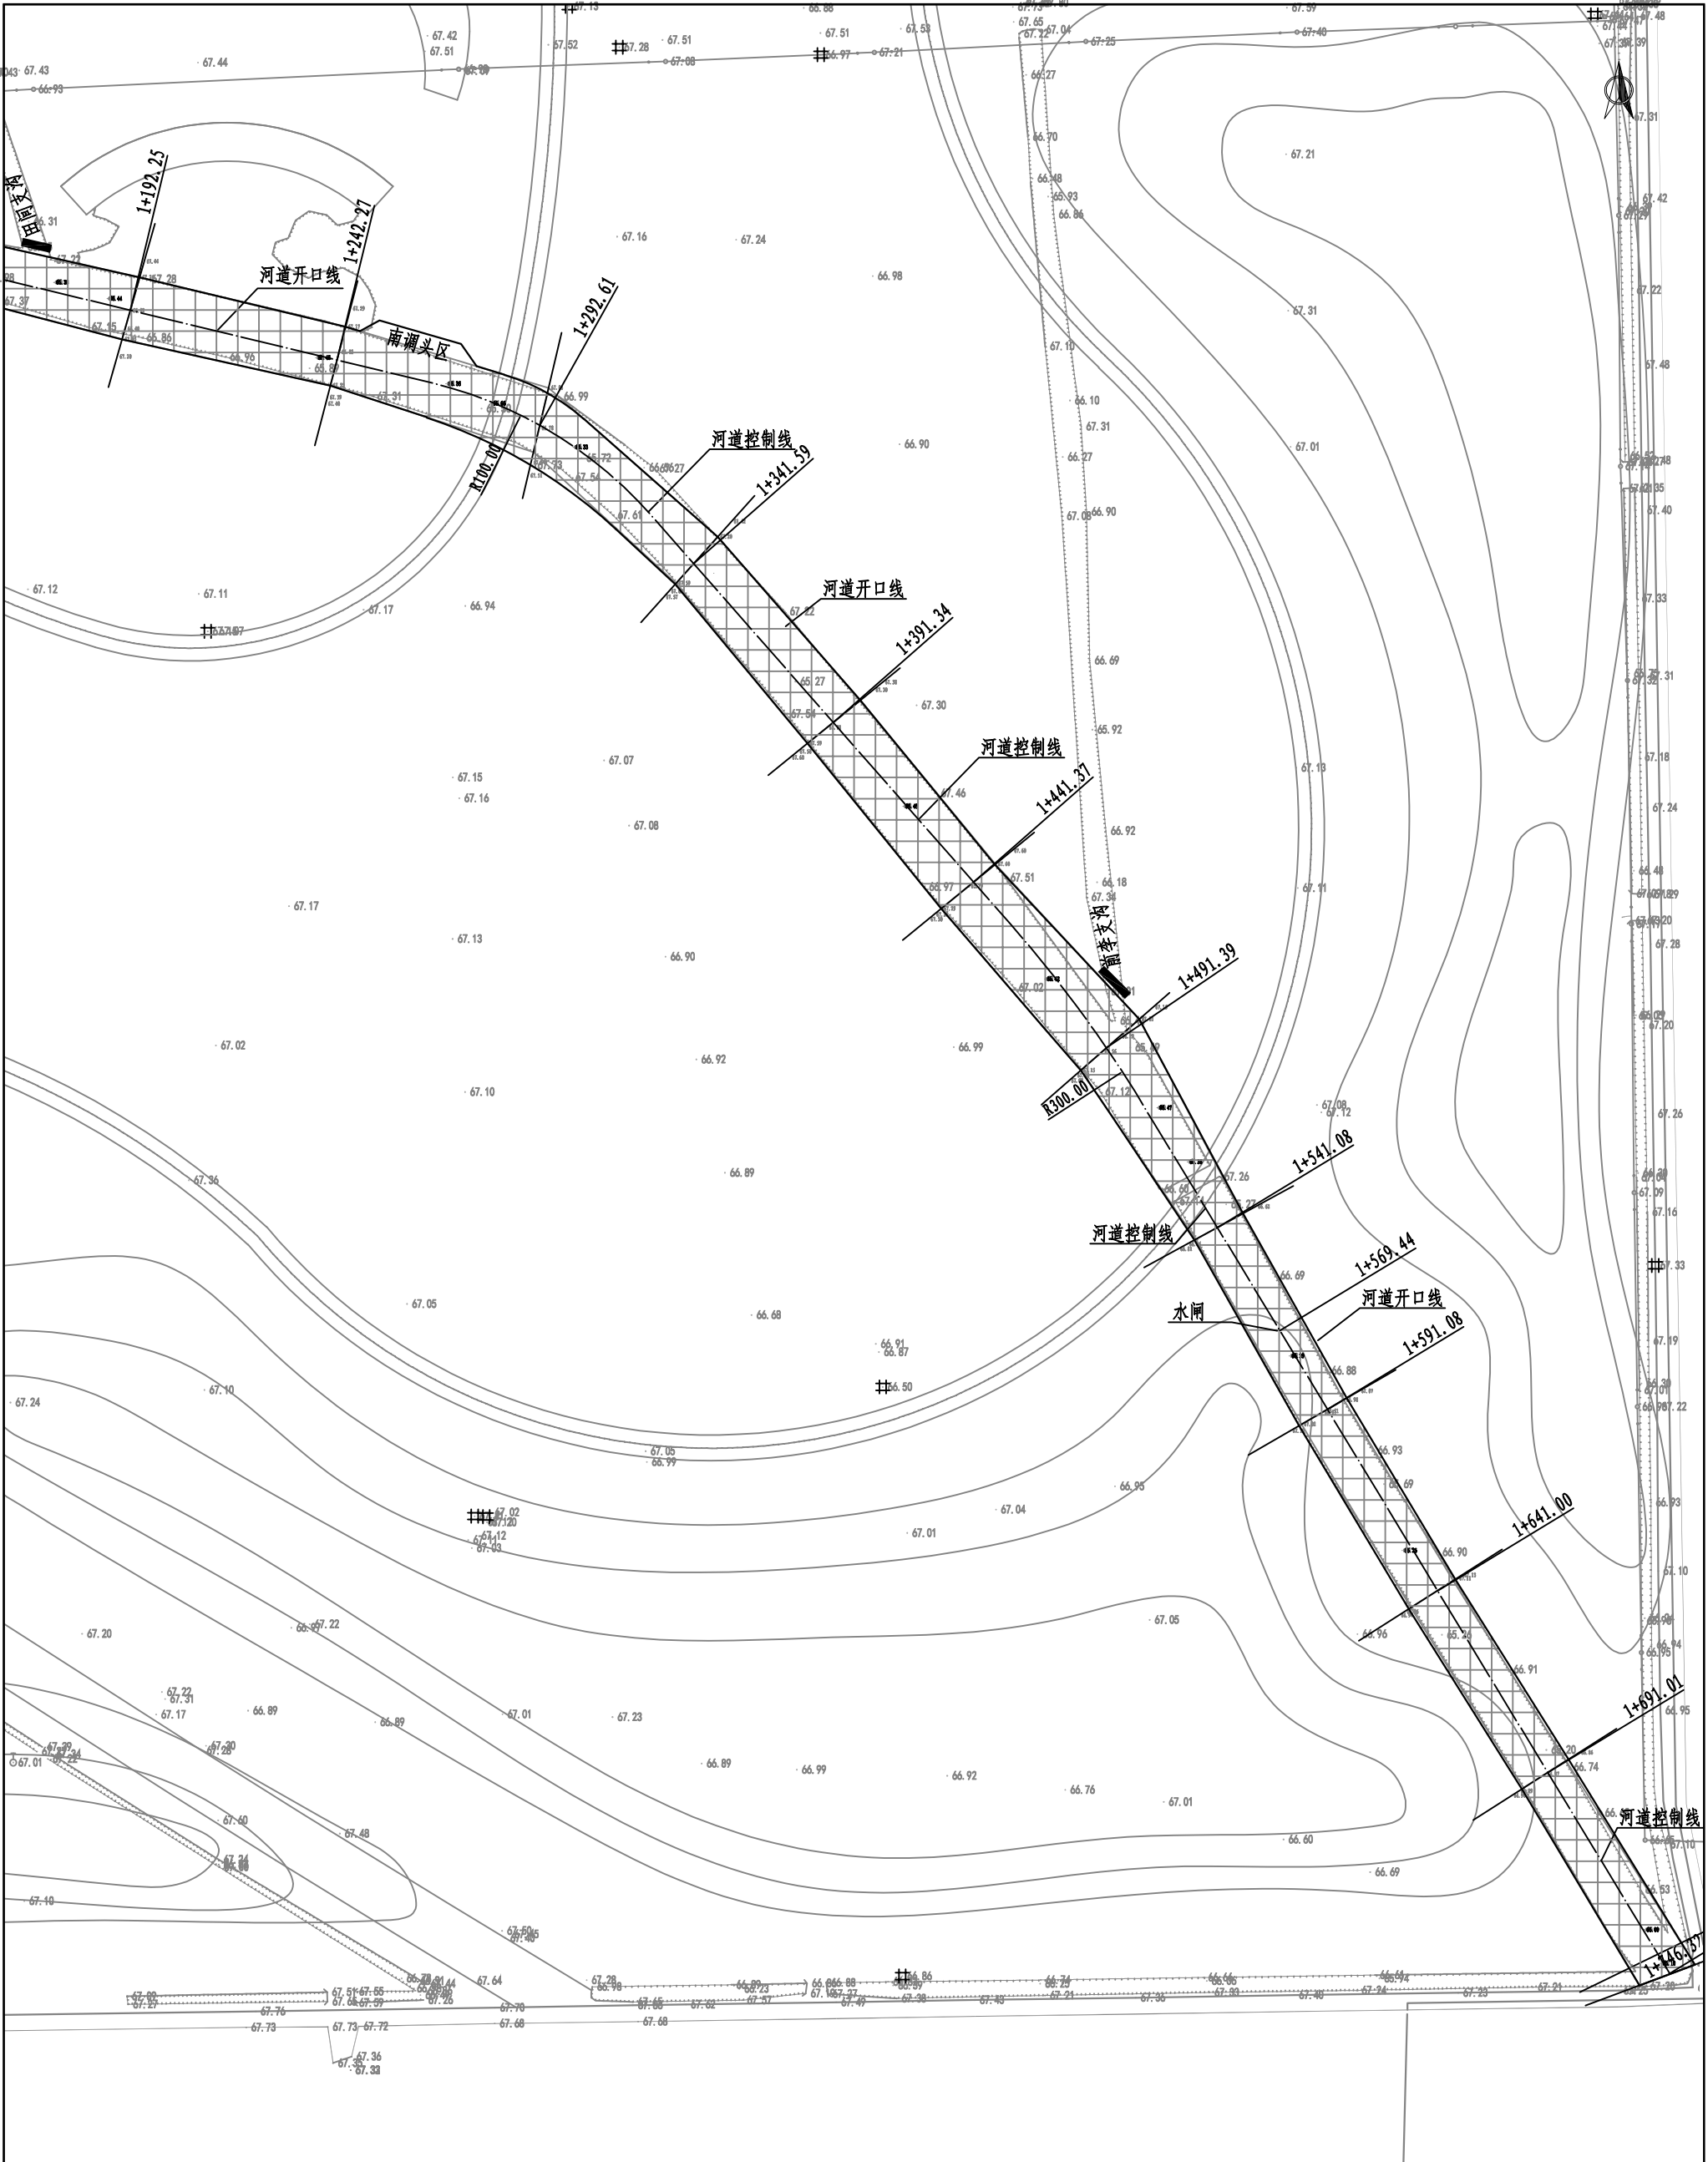

河道平面图 (3/3)

